


Minneapolis Convention Center - Hall A

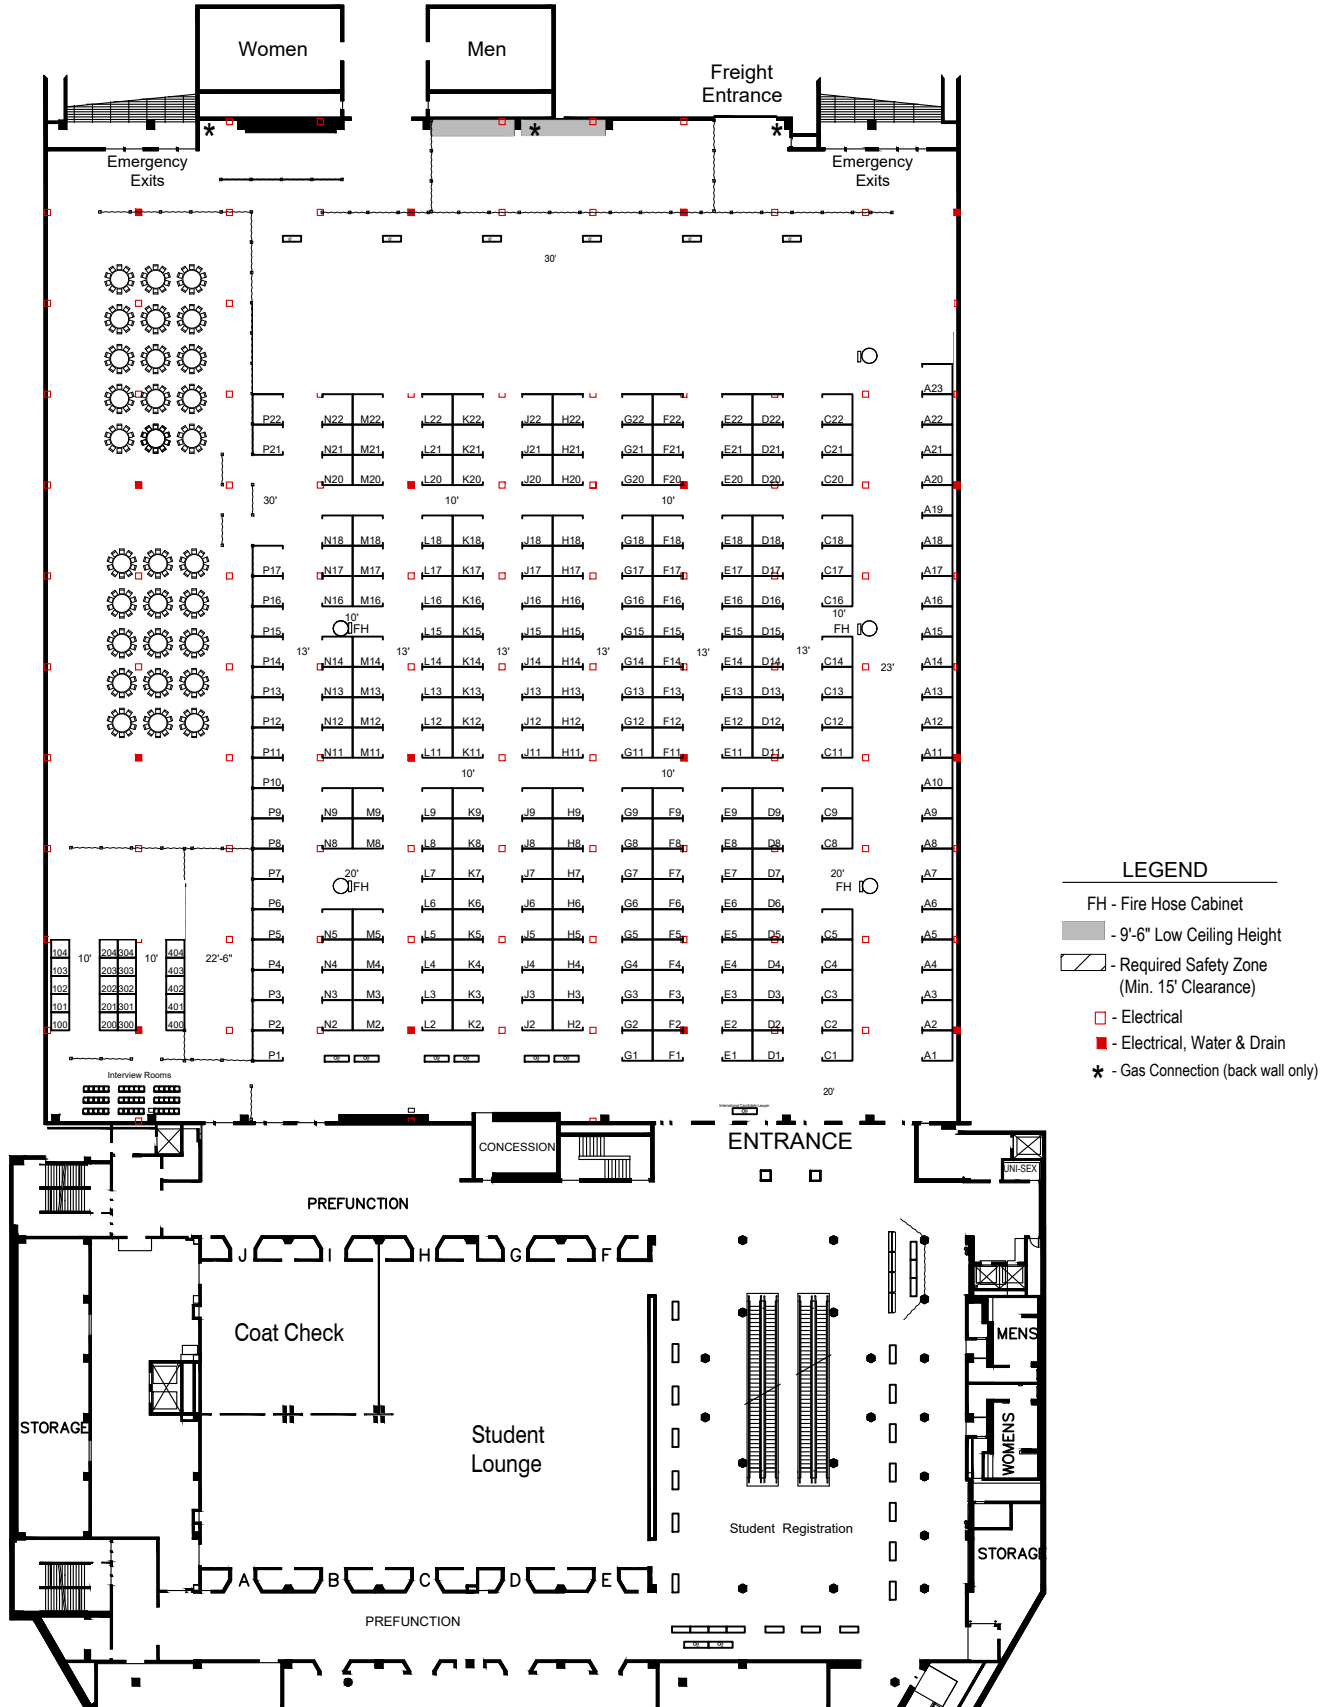

Every effort has been made to ensure the accuracy of all information contained on this floor plan. However, no warranties, either expressed or implied are made with respect to this floor plan. If the location of building columns, utilities or other architectural components of the facility is a consideration in the construction of an exhibit, it is the sole responsibility of the exhibitor to physically inspect the facility to verify all dimensions and locations.

MN Private College Job & Internship Fair March 16, 2023

Facility: Minneapolis Convention Center	Drawn By: emostrom-ose
City & State: Minneapolis, MN	Show Number: 13327
Room Location: Hall A And Lobby A	Revised: 2/8/2023 11:26 AM
A.E. Mike Marigold	Drawing File: 13327_23_MN Private College Job & Intern_r6.dwg

Legend:

Inventory as of 02/08/2023

Dimension	Size	Qty	SqFt
6'x6'	36	30	1,080
10'x10'	100	280	28,000
Totals:		310	29,080

