


Minneapolis Convention Center - Hall A

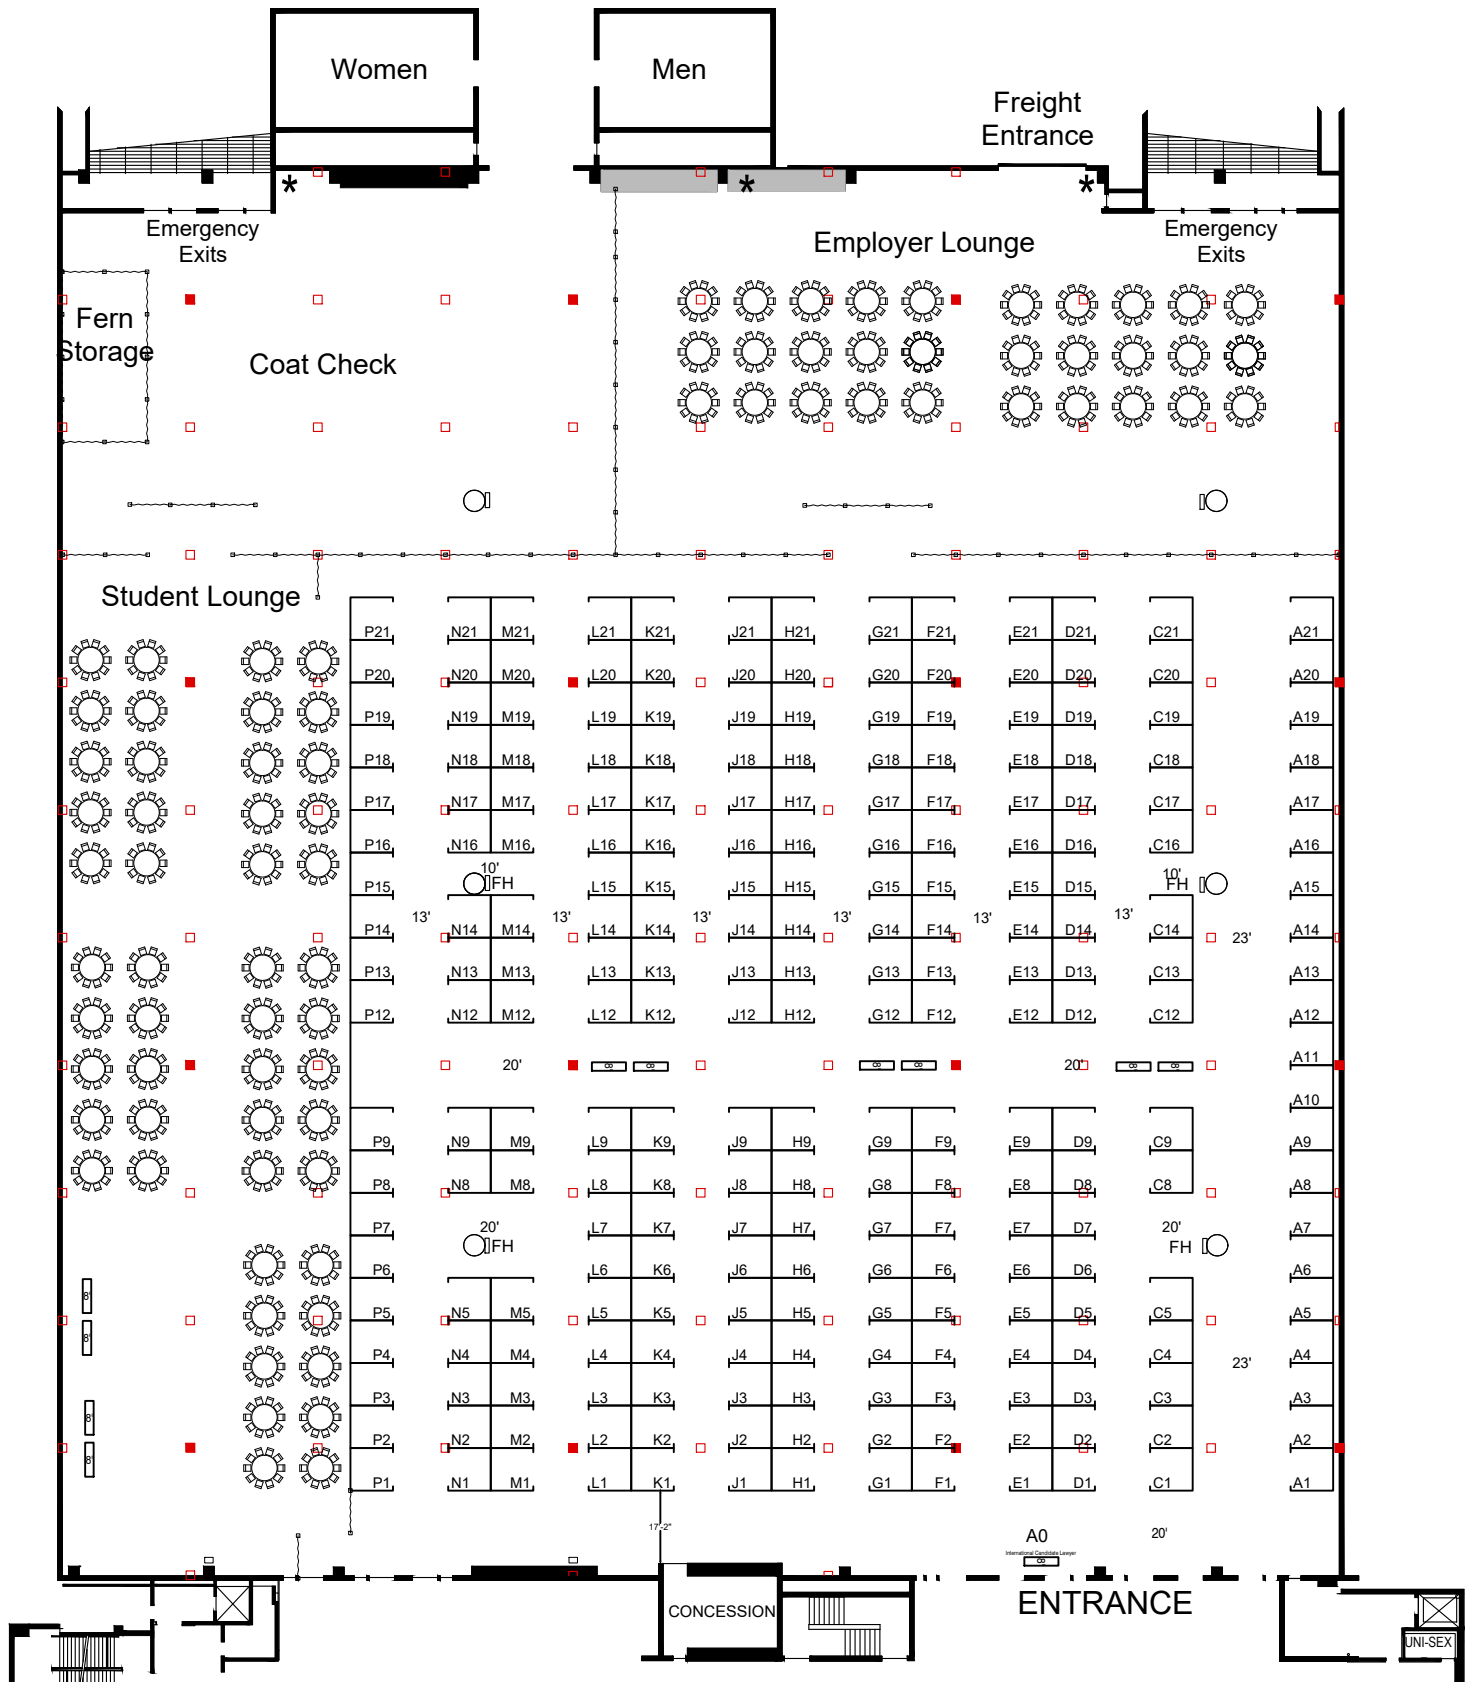

Every effort has been made to ensure the accuracy of all information contained on this floor plan. However, no warranties, either expressed or implied are made with respect to this floor plan. If the location of building columns, utilities or other architectural components of the facility is a consideration in the construction of an exhibit, it is the sole responsibility of the exhibitor to physically inspect the facility to verify all dimensions and locations.

MN Private College Job&Internship 2/19/2025

Facility: MN CC	Drawn By: HollisC
City & State: Minneapolis, MN	Show Number: 13327
Room Location: Hall A And Lobby A	Revised: 10/1/2024 3:54 AM
A.E. Mike Marigold	Drawing File: 13327_25_v03.dwg

Legend:

Dimension	Size	Qty	SqFt
10'x10'	100	284	28,400
Totals:		284	28,400

fern