


Minneapolis Convention Center - Hall A

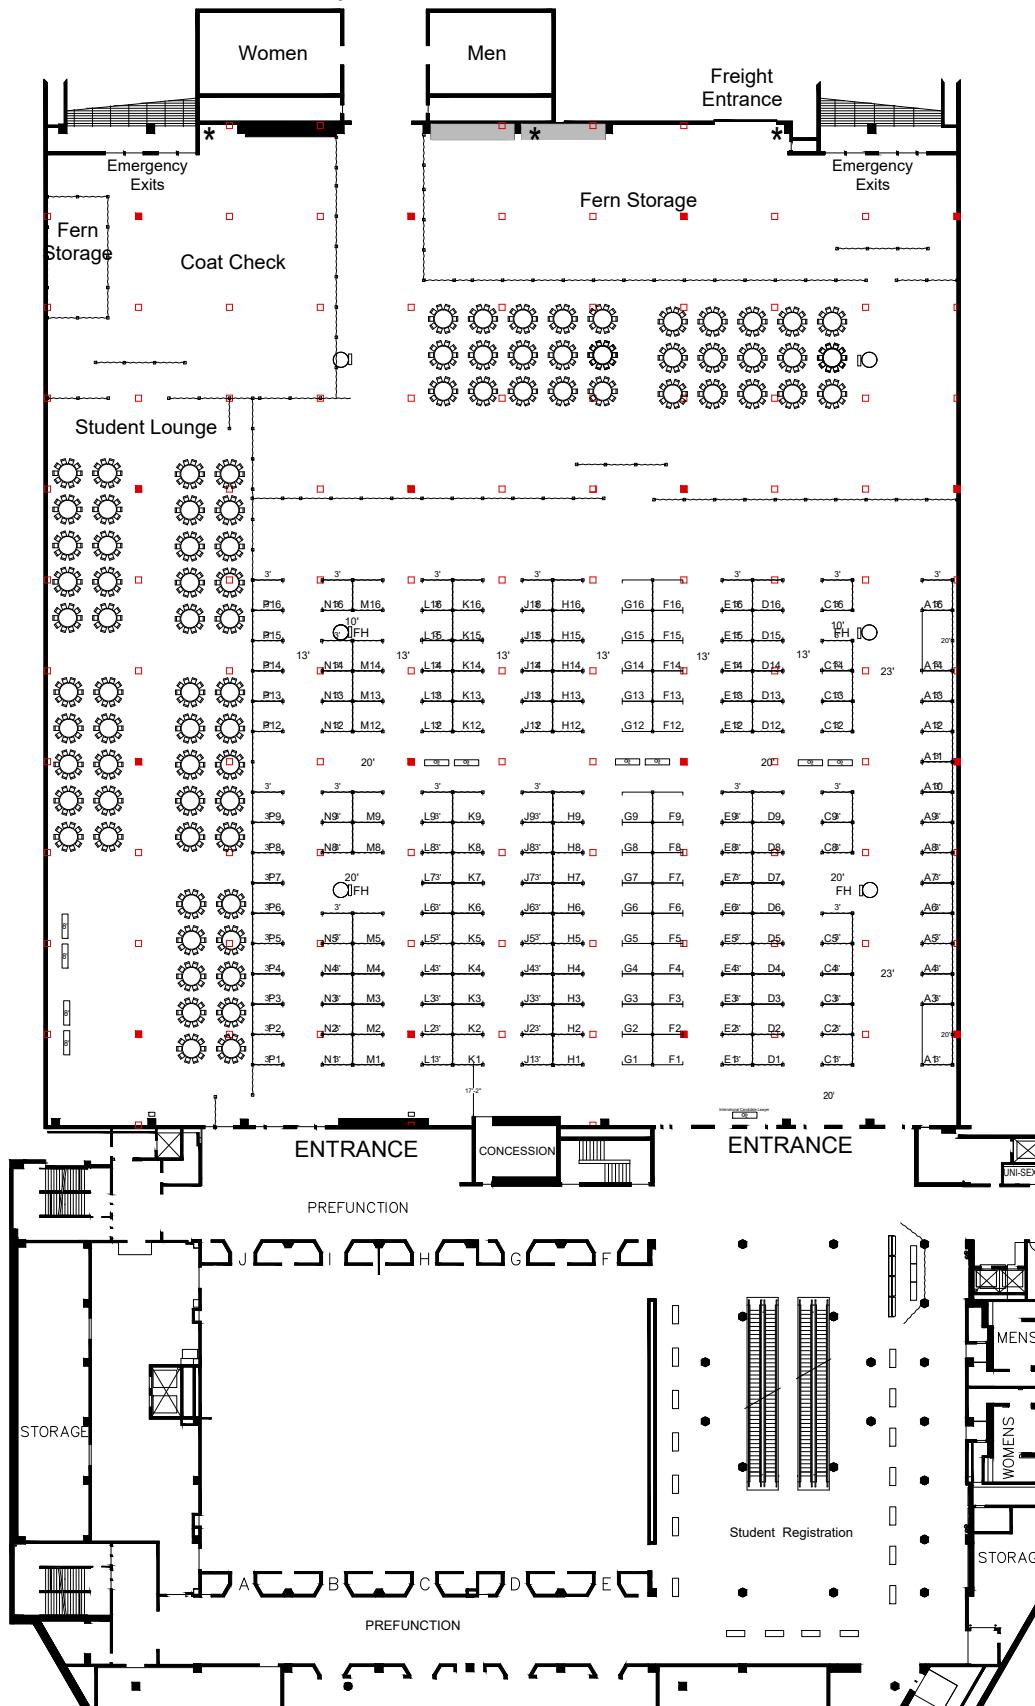

Every effort has been made to ensure the accuracy of all information contained on this floor plan. However, no warranties, either expressed or implied are made with respect to this floor plan. If the location of building columns, utilities or other architectural components of the facility is a consideration in the construction of an exhibit, it is the sole responsibility of the exhibitor to physically inspect the facility to verify all dimensions and locations.

MN Private College Job & Internship Fair

Wednesday, February 18, 2026

Facility: Minneapolis Convention Center

Drawn By: HollisC

City & State: Minneapolis, MN

Show Number: 13327

Room Location: Hall A And Lobby A

Revised: 1/9/2026 8:39 AM

A.E. Tom Boehm

Drawing File: 13327_26_v01.dwg

Legend:

Pipe and Drape Report
13327 Pipe & Drape
02/12/2025

Manually Placed	Type	Part Number	Qty	Description
Base	10FTPOSTBASE	402	402	10' FRONT POST BASE
Base	8'Base	5	5	8' Backwall
Upright	8FTUP	230	230	8' POST
Upright	FP 3	172	172	FP 3 POST
Support	8-12SUPP	4	4	8'-12' Spreader
Support	REG-R6-10	373	373	REGULAR ROD 6'-10'

Drape Panels:

Material	Color	Qty	Height
Banjo	Black	820	8'
BANJO	BLUE	688	3'

fern
an Nth Degree company